




DRAFT

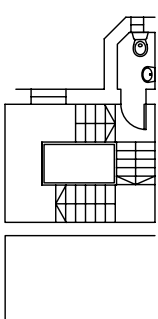


HALF FLOOR PLAN (REAR)
SCALE 1:200

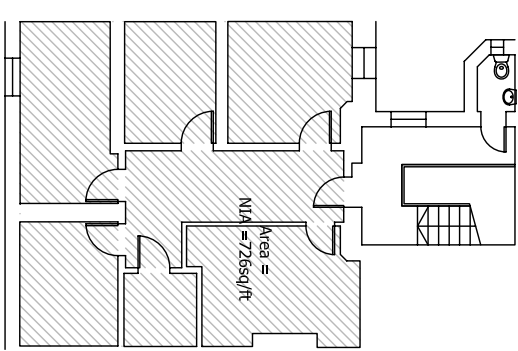


FIRST FLOOR PLAN (REAR)
SCALE 1:200

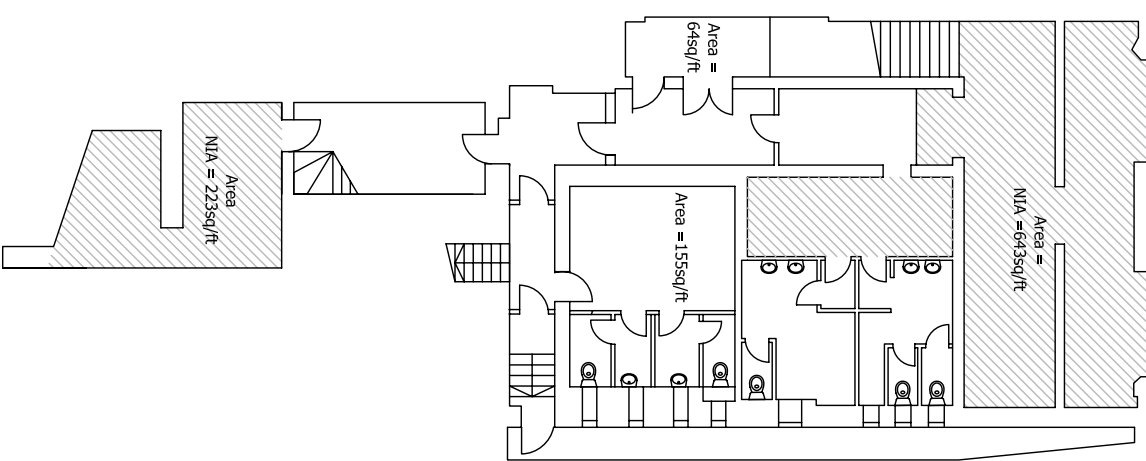


BASEMENT PLAN
SCALE 1:200

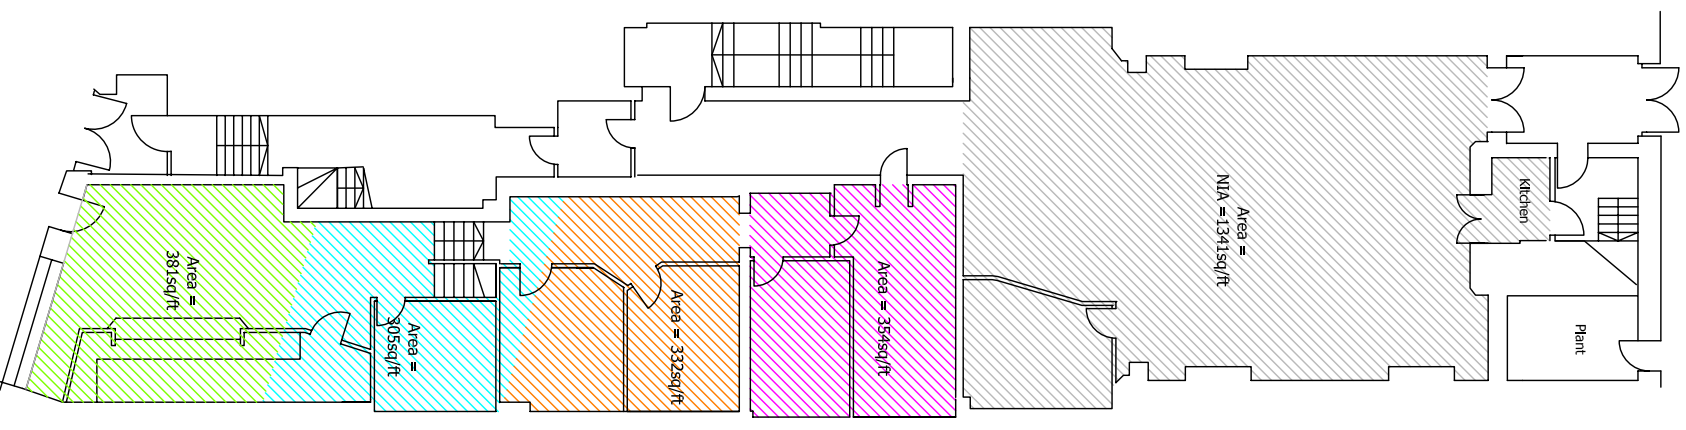


GROUND FLOOR PLAN
SCALE 1:200

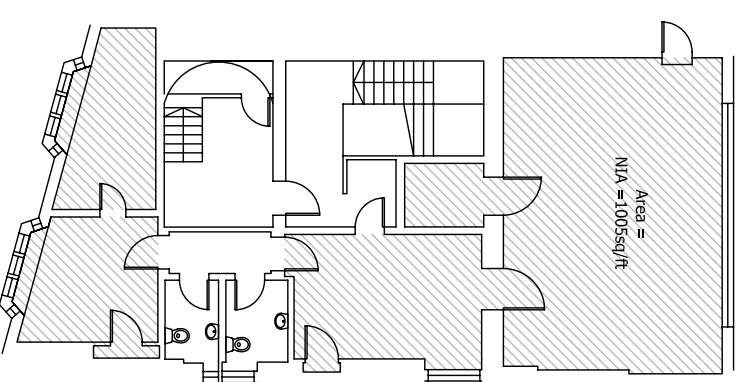


FIRST FLOOR PLAN
SCALE 1:200

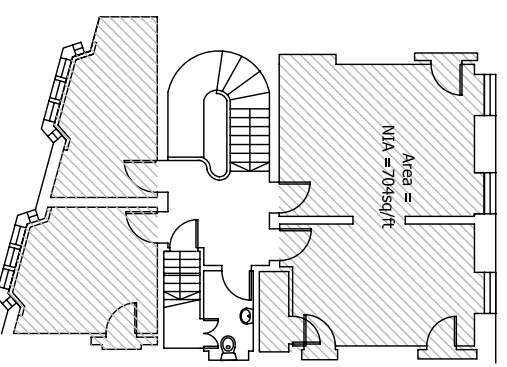

SECOND FLOOR PLAN
SCALE 1:200

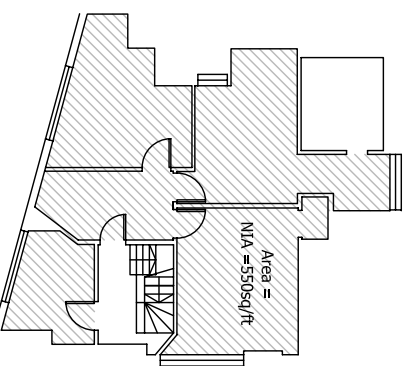

THIRD FLOOR PLAN
SCALE 1:200

 

ADDRESS :
170 NORTH ST,
BRIGHTON,
BN1 1EA

TITLE :
LEASE PLAN

SCALE :
1:200 @ A3

DATE :
MAR 2016

DWG NO:
1155